

Addendum #2

**Alterations 2022
Piqua Junior High School
Piqua City Schools**

January 13, 2022

Piqua City School District
215 Looney Road
Piqua, Ohio 45356

This Addendum modifies and shall become a part of the original Contract Documents and is hereby made part of the Bidding Documents for the referenced project.

All bidders shall indicate in their bid/proposal that this Addendum has been received and considered in their bid proposal.

The Addendum items are intended to supplement, clarify, or correct parts of the bid proposal package. Items in the addendum shall take precedence over items corrected and shall be of equal value with items supplemented or clarified. Any questions in reference to this addendum must be directed, in writing, to:


Jonathan Schaaf
RDA Group Architects
7945 Washington Woods Drive
Dayton, Ohio 45459
937.610.3440
jrs@rda-group.com

Addendum Items:

- 1.1. Drawing Sheets A1.13, A1.23, A1.33, A1.45, & A1.46: Reflected Ceiling Symbol Legend: Smoke Detectors - **REPLACE** - System Sensor i3 Series with **Notifier FSP-951-IV [Ivory]**.
- 1.2. Drawing Sheet G1.12: General Lighting / Power Notes: #28 – **REPLACE** - Securcom with **Ohio Valley Integration Services [OVIS]**.
2. Drawing Sheets D1.43 & A1.45: **CLARIFICATION:**
 - 2.1. Sheet D1.43 there is a key note 2 pointing to the switches outside of room 426. Key note 2 reads: "Remove ex. keyed light switch, cover plate, etc. Re-route / terminate ex. Wiring as required for the installation of new occupancy sensors. Install oversized blank cover plate and paint to match adjacent wall".

- 2.2. Sheet A1.45 new occupancy sensor locations are not indicated in Cafeteria/Commons room 401. The design intent for Cafeteria/Commons space is to have line voltage Occupancy sensors with a wall switch override for the existing high bay light fixtures & existing wall sconces. The existing can light fixtures are to remain as currently configured. There are currently [2] 3-gang boxes of switches outside of room 426. After further investigation, only [3] of the [6] switches are to be used. The intent is to have the [3] override switches in [1] of the 3-gang boxes, the other 3-gang box shall have a blank cover plate installed. Refer to attached SK-1 for additional information.
3. Drawing Sheets A1.33 & A1.45: **CLARIFICATION:**
 - 3.1. Rooms 311, 313, & 402 – the existing suspended light fixtures are noted to remain. The ceilings in these rooms are noted to be modified. The intent is for the suspended light fixtures shall be taken down, salvaged, and re-installed after the ceiling modifications have been complete.
4. Spec Section 05 53 30: 2.1, **ADD** the following manufacturers:
 - 4.1. MM Systems Inc., Model TF-28-12-R

End of Addendum #2.

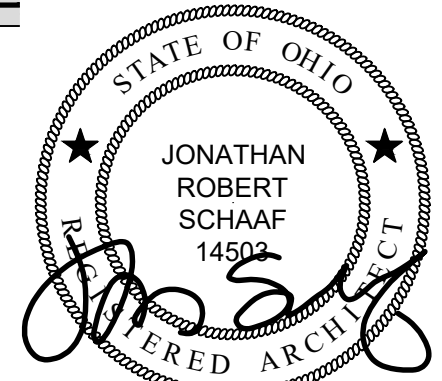

Jonathan Robert Schaaf #14503
Expiration Date 12/31/2023




This drawing is the architect's instrument of service for use solely with respect to this project. RDA Group Architects is the author of this document and shall retain all copyrights and other reserved rights, unless otherwise agreed upon in writing.

Alterations 2022 at:
Piqua Junior High School
1 Tomahawk Trail
Piqua, Ohio 45356
Piqua City Schools

Print Record
01/13/22 ADDENDUM #2
Project Number
2021-199
Date
January 13, 2022
Sheet Title
FIRST FLOOR - 400 WING - WEST REFLECTED CEILING PLAN
Sheet Number

SK-1

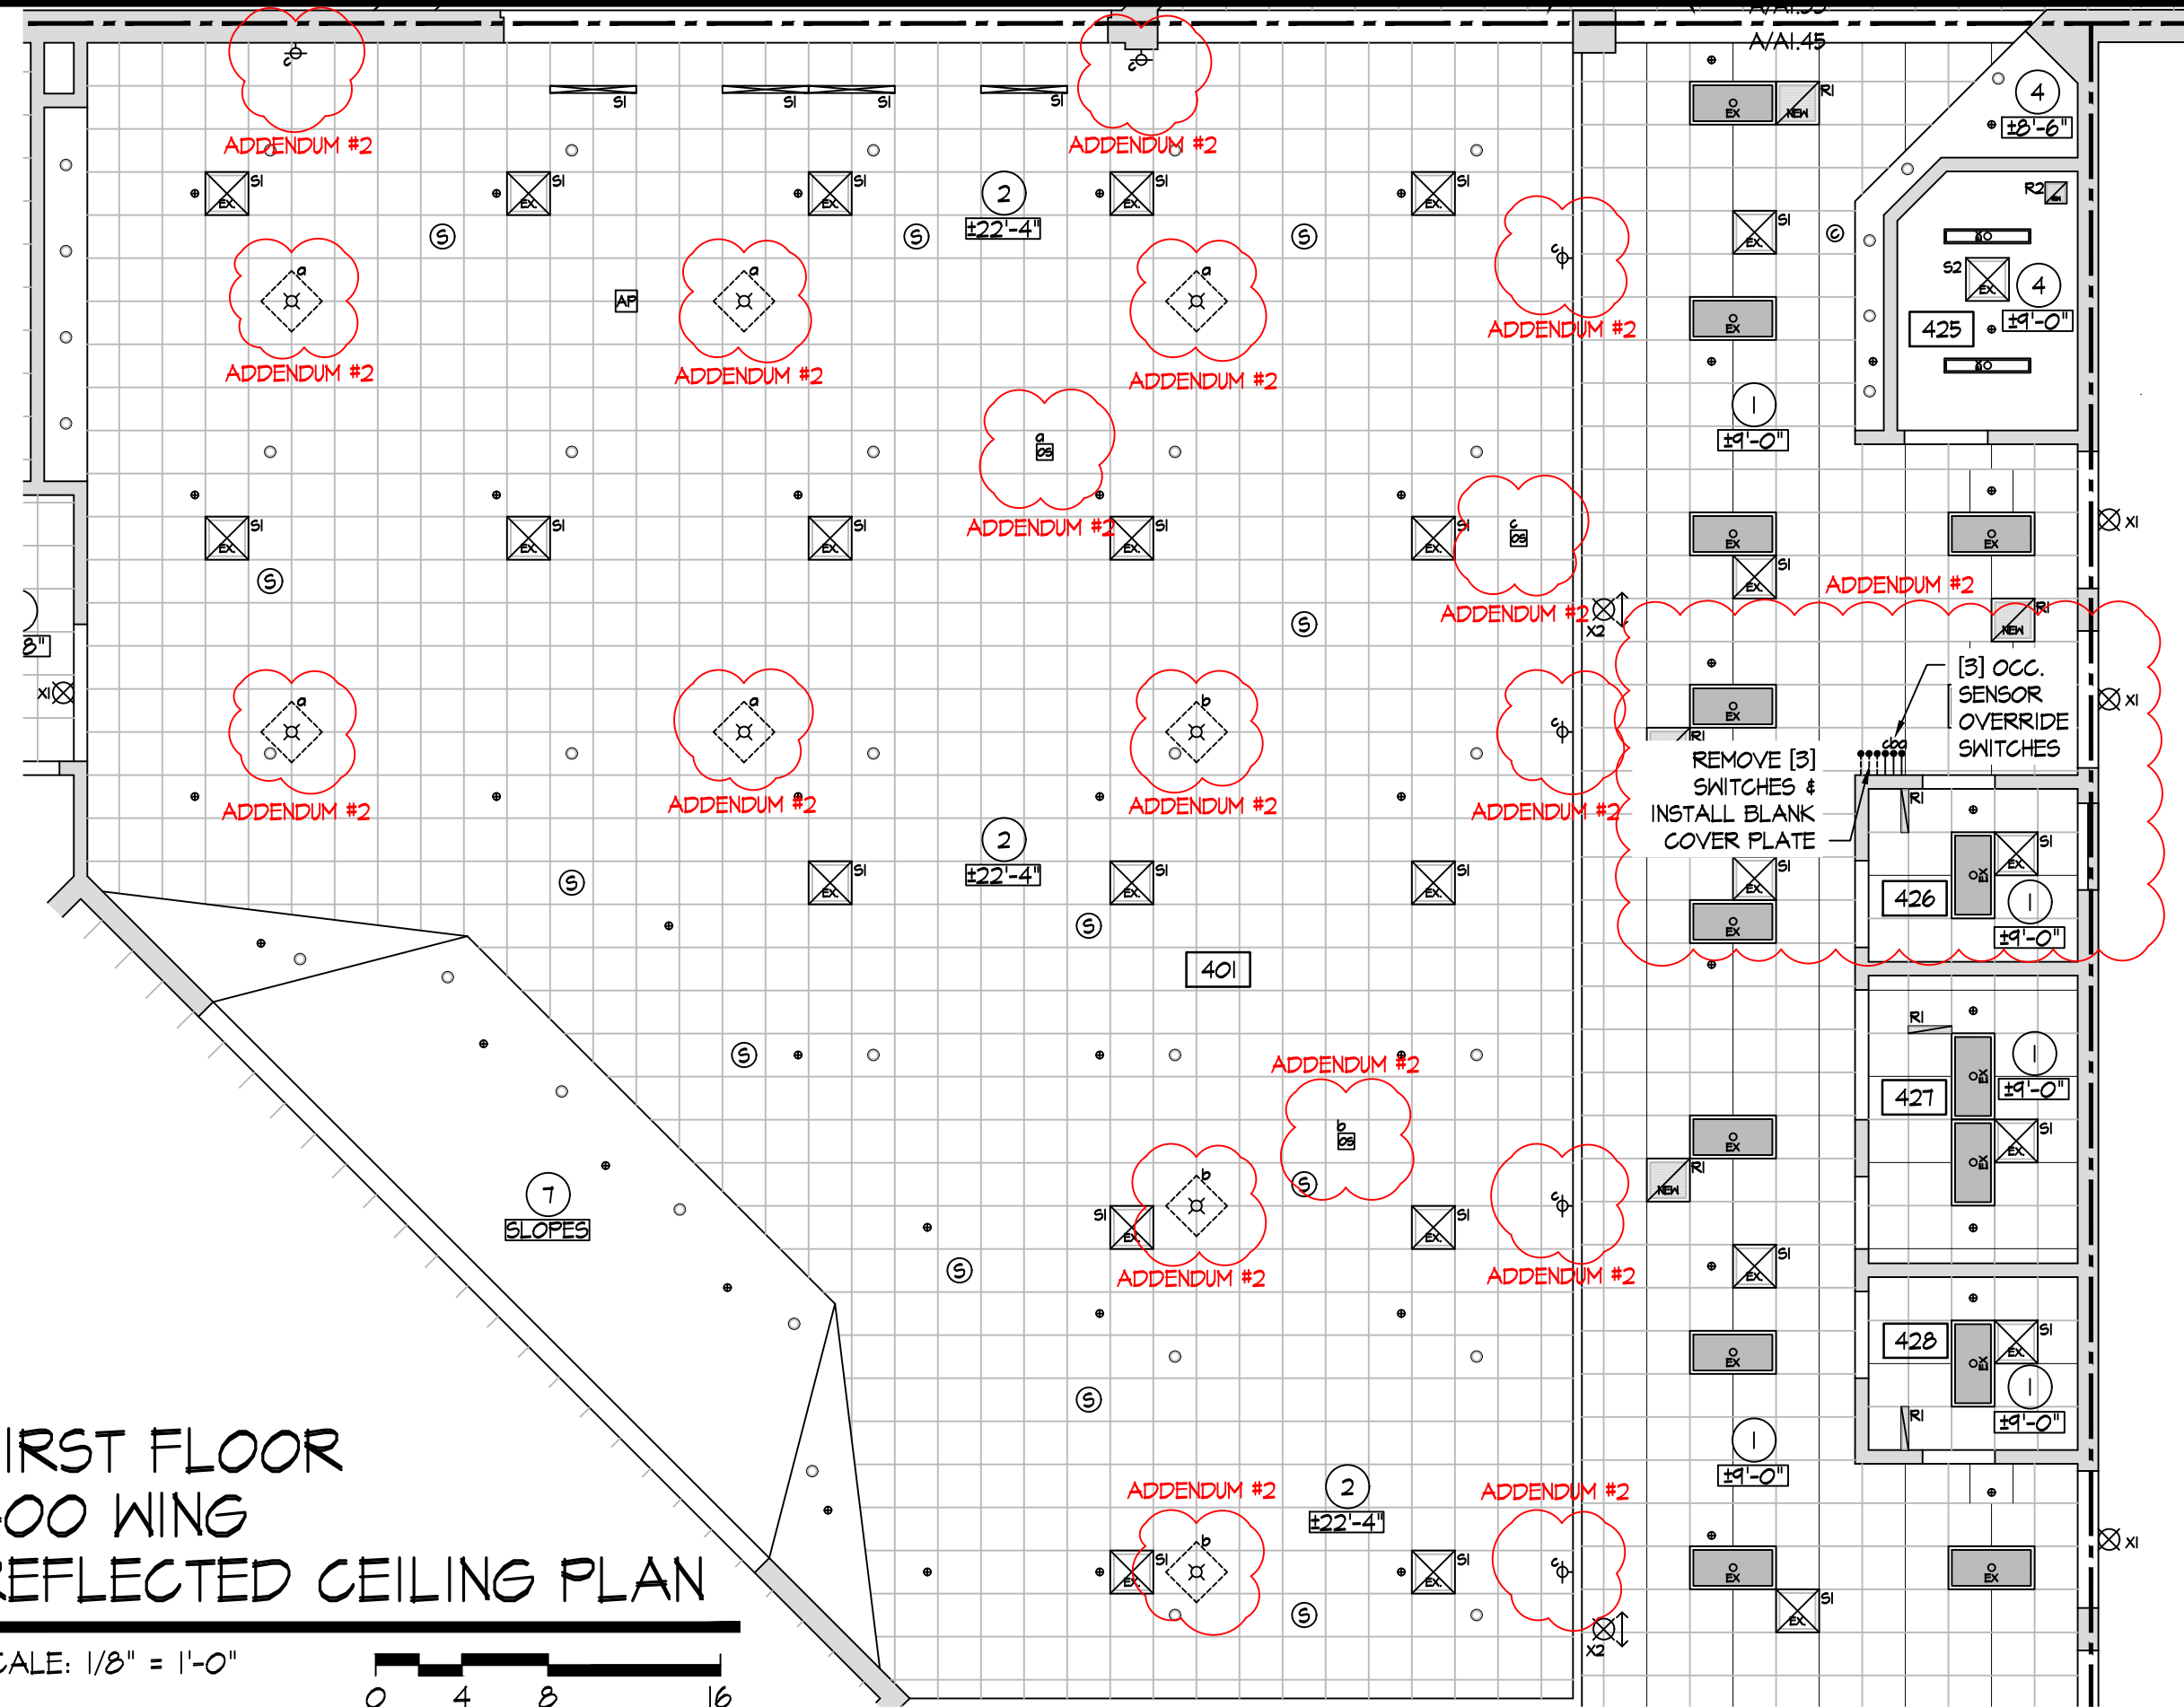

FIRST FLOOR 400 WING REFLECTED CEILING PLAN

SCALE: 1/8" = 1'-0"

