

Addendum

DATE: May 5, 2022

PROJECT: Board of Commissioners for
Miami County, Ohio
Miami County One Stop Center

615 Woodside Drive, Englewood, Ohio 45322
T 937.836.8898 F 937.832.3696

www.app-arch.com

PROJECT ADDRESS: Barnhart Rd, Troy, Ohio 45373

ADDENDUM NO. 2

RECEIPT OF THIS ADDENDUM MUST BE NOTED ON THE FORM OF PROPOSAL

TO ALL BIDDERS:

This addendum supplements and amends the original Plans and Specifications and shall be taken into account in preparing proposals and shall become part of the Contract Documents.

BID DUE DATE:

Tuesday, May 10, 2022, 9:05 AM. Send hand delivered to: Board of Miami County Commissioners 201 W Main St. Troy, OH 45373

STRUCTURAL DRAWINGS:

ITEM S1 SHEET NO. S3.1 ROOF FRAMING PLAN

Revised I-joint framing in center well to cold-formed metal framing.


ITEM S2 SHEET NO. S4.3 FRAMING DETAILS

Revised I-joint framing in Sections 4 and 6 to cold-formed metal framing.

END OF ADDENDUM NO. 2

ATTACHMENTS:

Revised Drawing Sheets: S3.1, S4.3

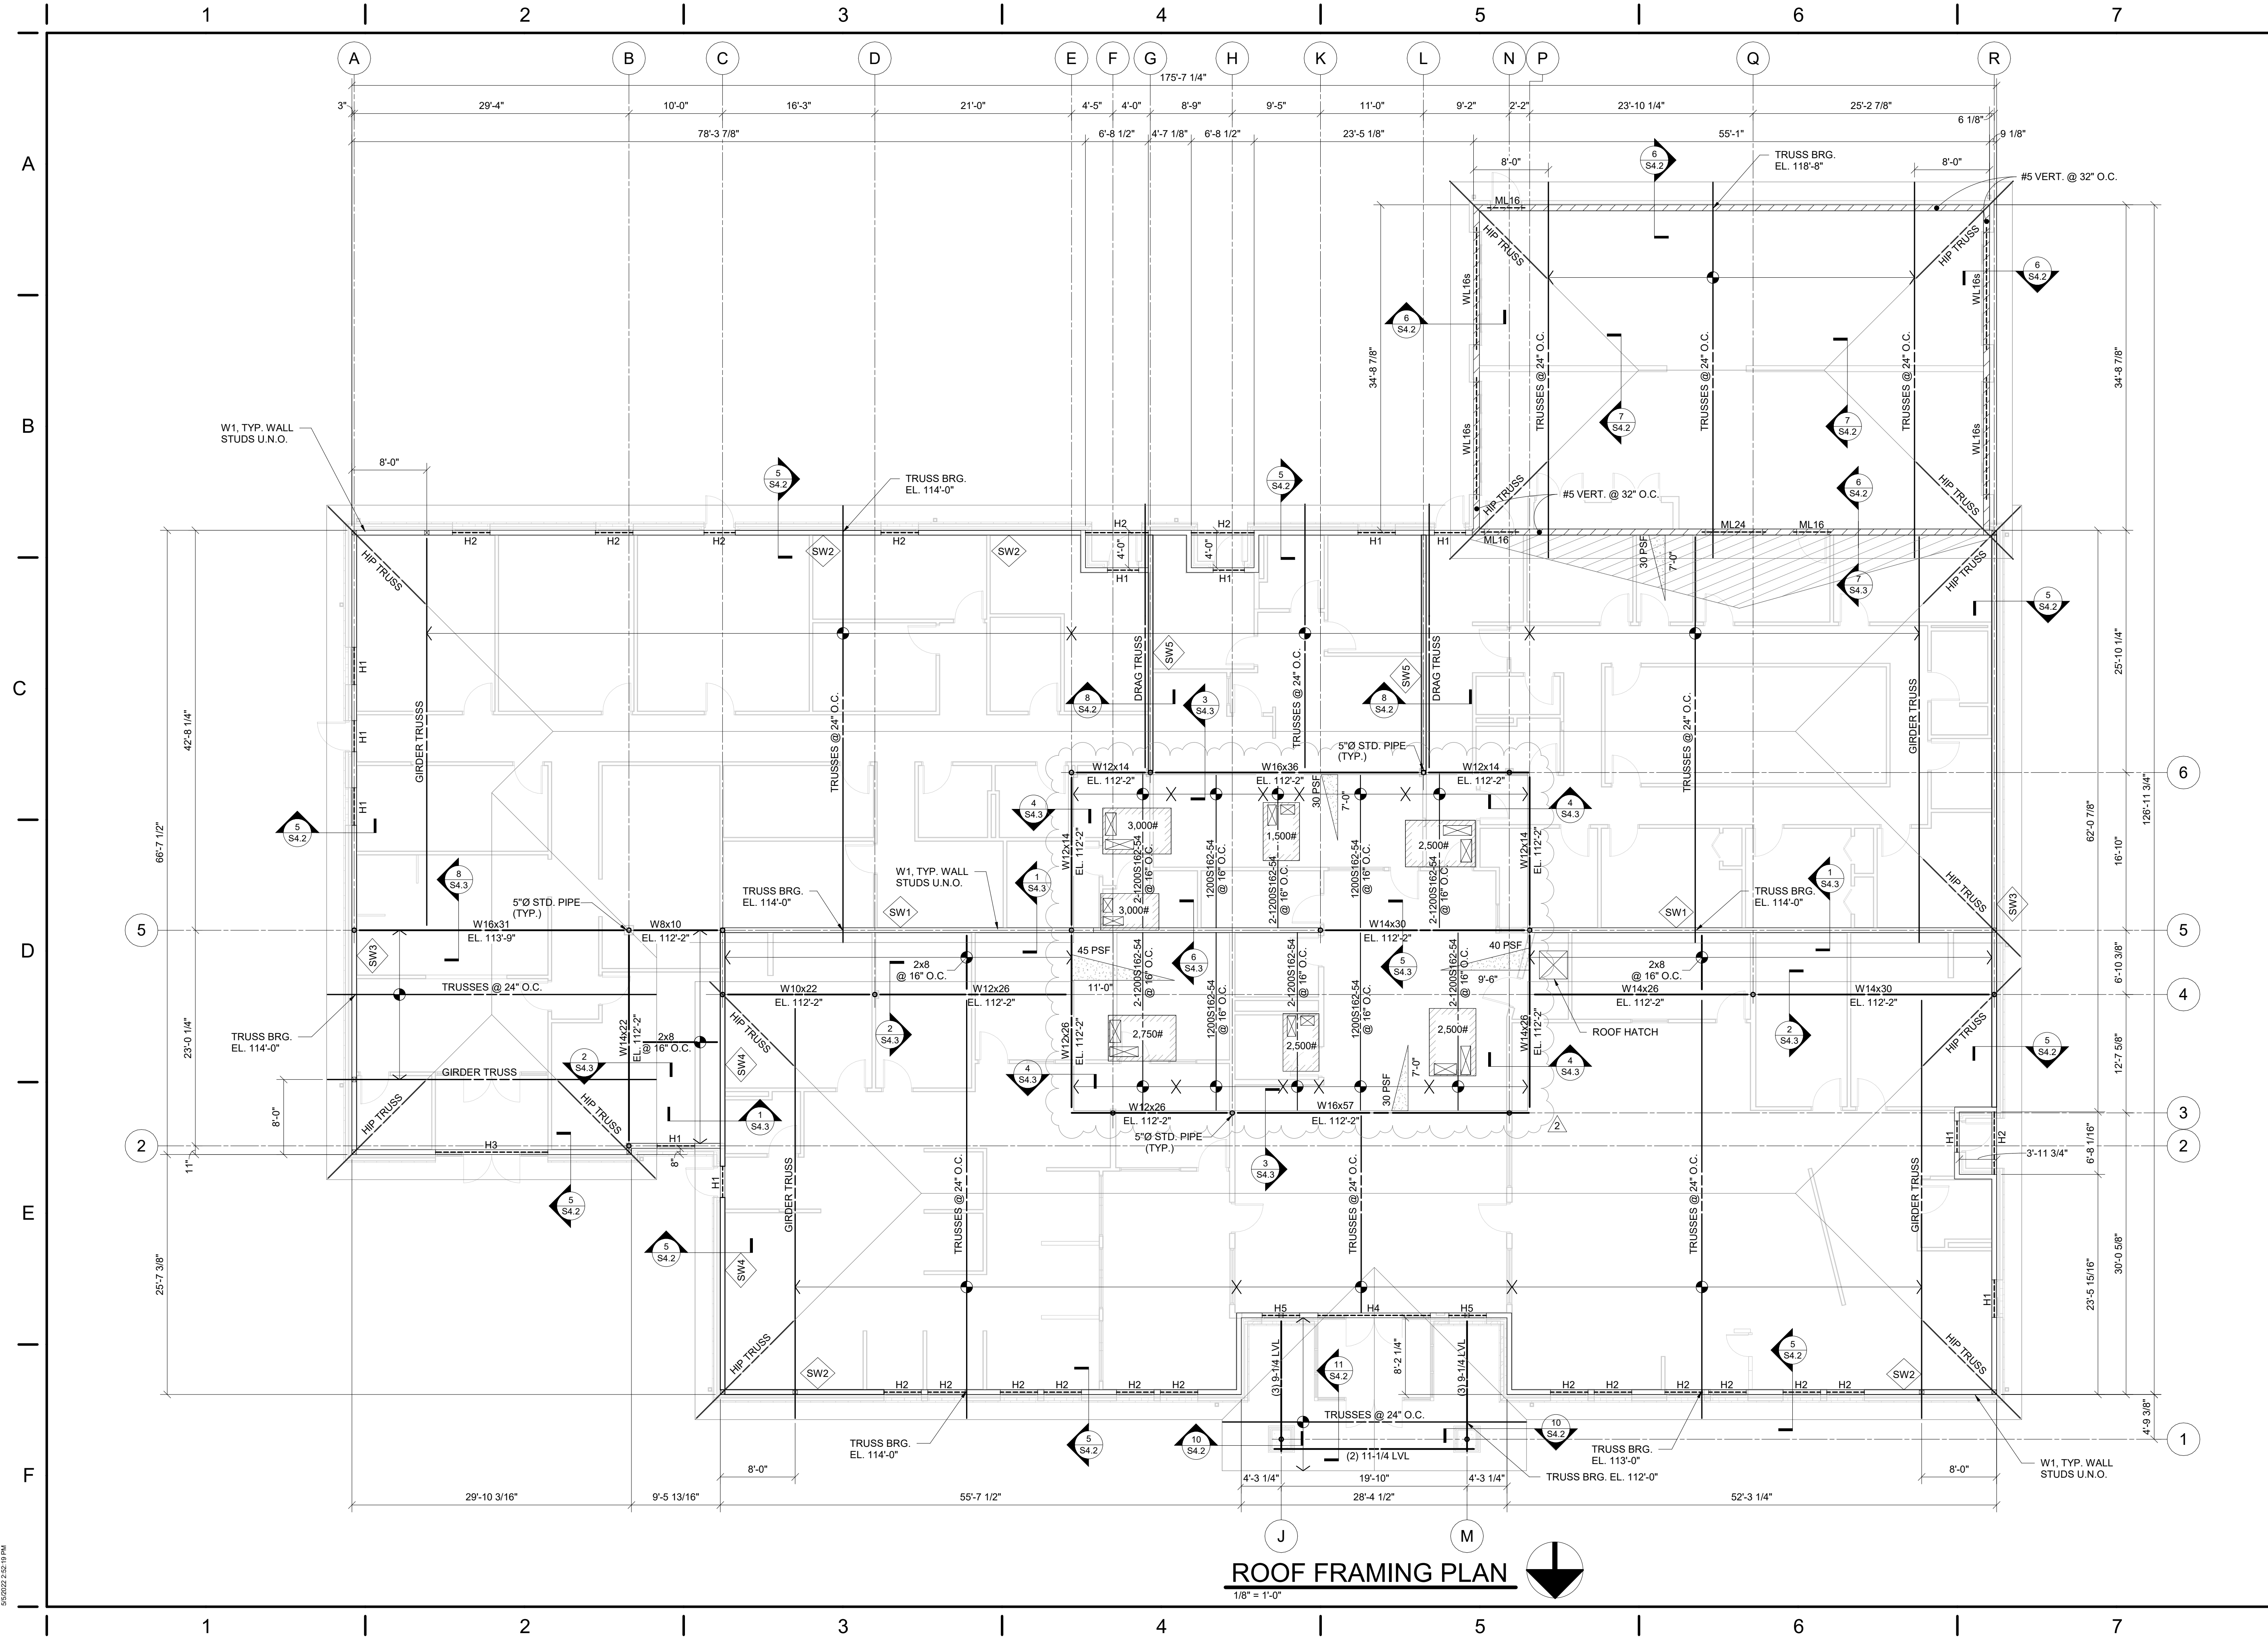

ROOF FRAMING PLAN
1/8" = 1'-0"



**MIAMI COUNTY ONE STOP CENTER
BOARD OF COMMISSIONERS FOR
MIAMI COUNTY, OHIO**
BARNHART ROAD, TROY, OHIO 45373


ISSUE	
NO.	DESCRIPTION
04/08/2022	FOR CONSTRUCTION
05/04/2022	ADDENDUM 1
05/05/2022	ADDENDUM 2

DATE	04/08/2022
JOB NO.	3923.00
DRAWN	CMS
CHECKED	SNF

COPYRIGHT © 2022 - App Architecture, Inc.
TITLE
ROOF FRAMING PLAN


SHEET NO.
S3.1

5/5/2022 2:52:19 PM

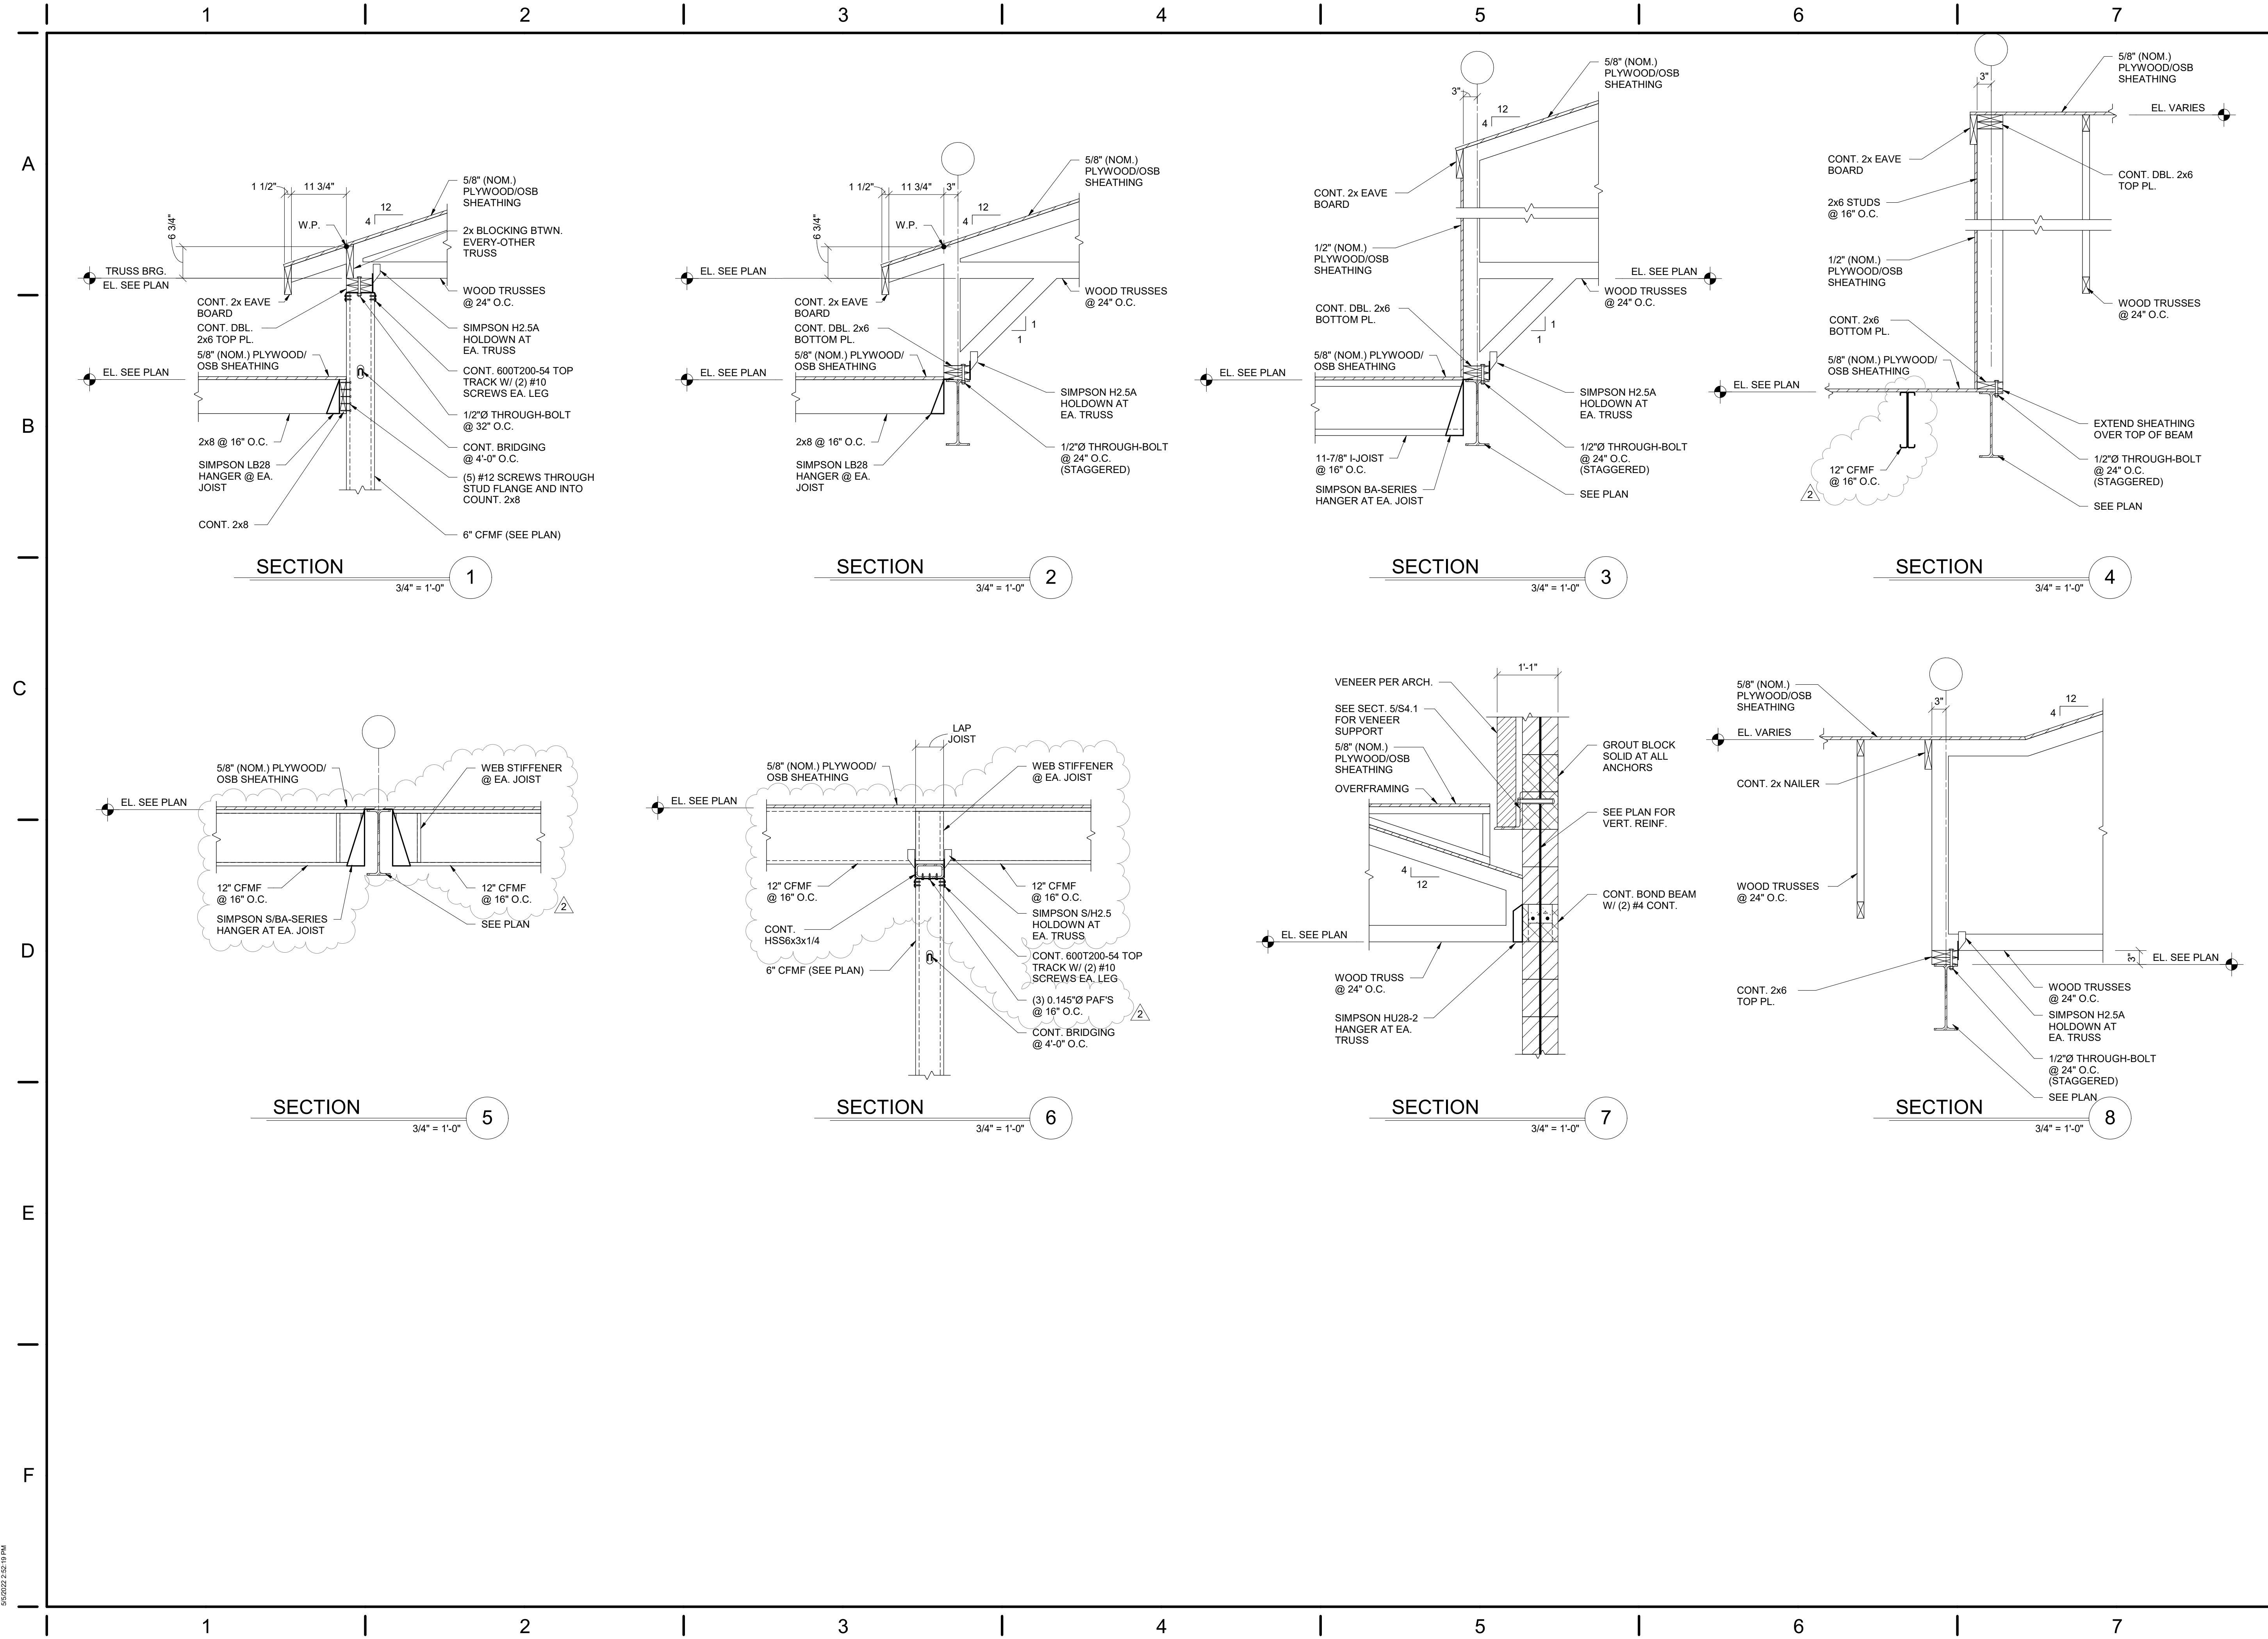

APP Architecture
creative focused design

615 Woodside Drive, Englewood, Ohio 45322
T 937.896.8898 F 937.832.3696
www.app-arch.com

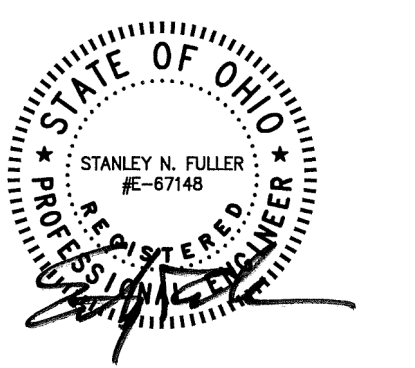

MIAMI COUNTY ONE STOP CENTER
BOARD OF COMMISSIONERS FOR MIAMI COUNTY, OHIO
BARNHART ROAD, TROY, OHIO 45373

ISSUE

NO.	DATE	DESCRIPTION
	04/08/2022	FOR CONSTRUCTION
	05/05/2022	ADDENDUM 2

DATE	04/08/2022
JOB NO.	3923.00
DRAWN	CMS
CHECKED	SNF

COPYRIGHT © 2022 - App Architecture, Inc.
TITLE
FRAMING DETAILS

SHEET NO.
S4.3

5/5/2022 2:52:19 PM