

**STAR CONSULTANTS, INC**

ARCHITECTS & ENGINEERS  
design | strategy | vision

**CONTRACT NO: FACD08 RESTROOMS AT PREBLE TRUCK PARKING  
PROJECT: DOT-250005**

**ADDENDUM NUMBER Three (3)**

March 10, 2026

ADDENDUM TO PLANS and SPECIFICATIONS FOR:

PROJECT: **DOT-250005**

FACD08 Restrooms at Preble Truck Parking  
Ohio Department of Transportation (ODOT)  
I-70 WB @ MM 01, New Paris, Ohio 45347  
Preble County

Prepared by:

Star Consultants, Inc.

1910 Crown Park Ct., Columbus, Ohio 43235

(614) 538-8445 Fax (614) 538-8446

This Addendum is included in the work as noted in the Notice to Bidders and Form of Proposal. Each item refers to drawing sheet numbers or specification page numbers, or general comments.

The following supplements Clarify, Add To, Delete From, or Change the requirements of the previously issued specifications, drawings, and addendums.

To All Bidders: This addendum supplements and amends the original bid documents and shall be taken into account in preparing proposals and shall become a part of the contract documents. Bidders shall update their Bidding Documents with the information contained in this Addendum. Where new Drawings are enclosed with this Addendum, discard the old Drawing and insert the new. Where Supplemental Drawings are enclosed with this Addendum, attach the Supplemental Drawing to the documents as noted. Where only written modifications are given, copy the information onto the appropriate Documents and note the Addendum number.

**GENERAL**

1. N/A

**PROCUREMENT AND CONTRACTING REQUIREMENTS GROUP (FRONT END)**

PR-01. N/A

**SPECIFICATIONS MANUAL GROUP**

SM-01. N/A

Addendum No-1

**SM-02.** 10 14 19 Dimensional Letter Signage has been added

**DOCUMENTS GROUP**

**D-01.** Proposed electric service


**RESPONSES TO RFI's: N/A**

**ATTACHMENTS**


**END OF ADDENDUM (3)**

# GROUND-MOUNTED

WITH CT METERING (TYP. OF SERVICE 480V L-N OR HIGHER)

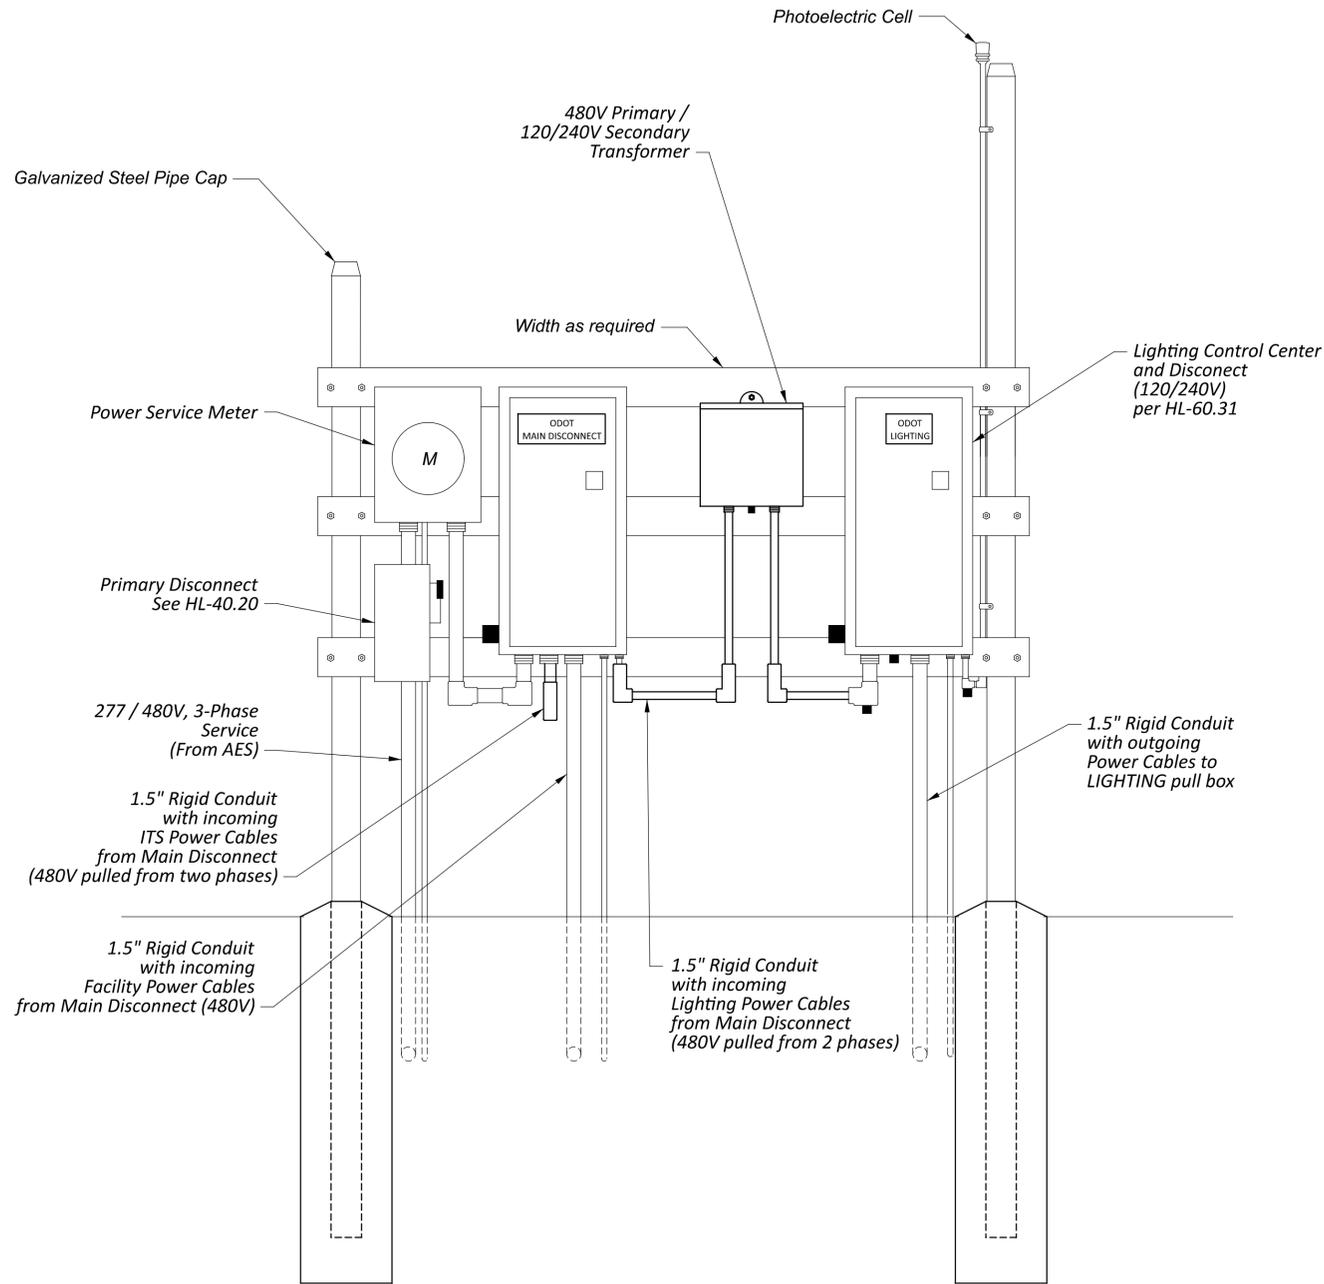

FRONT VIEW  
MAIN DISCONNECT AND LIGHTING POWER SERVICE

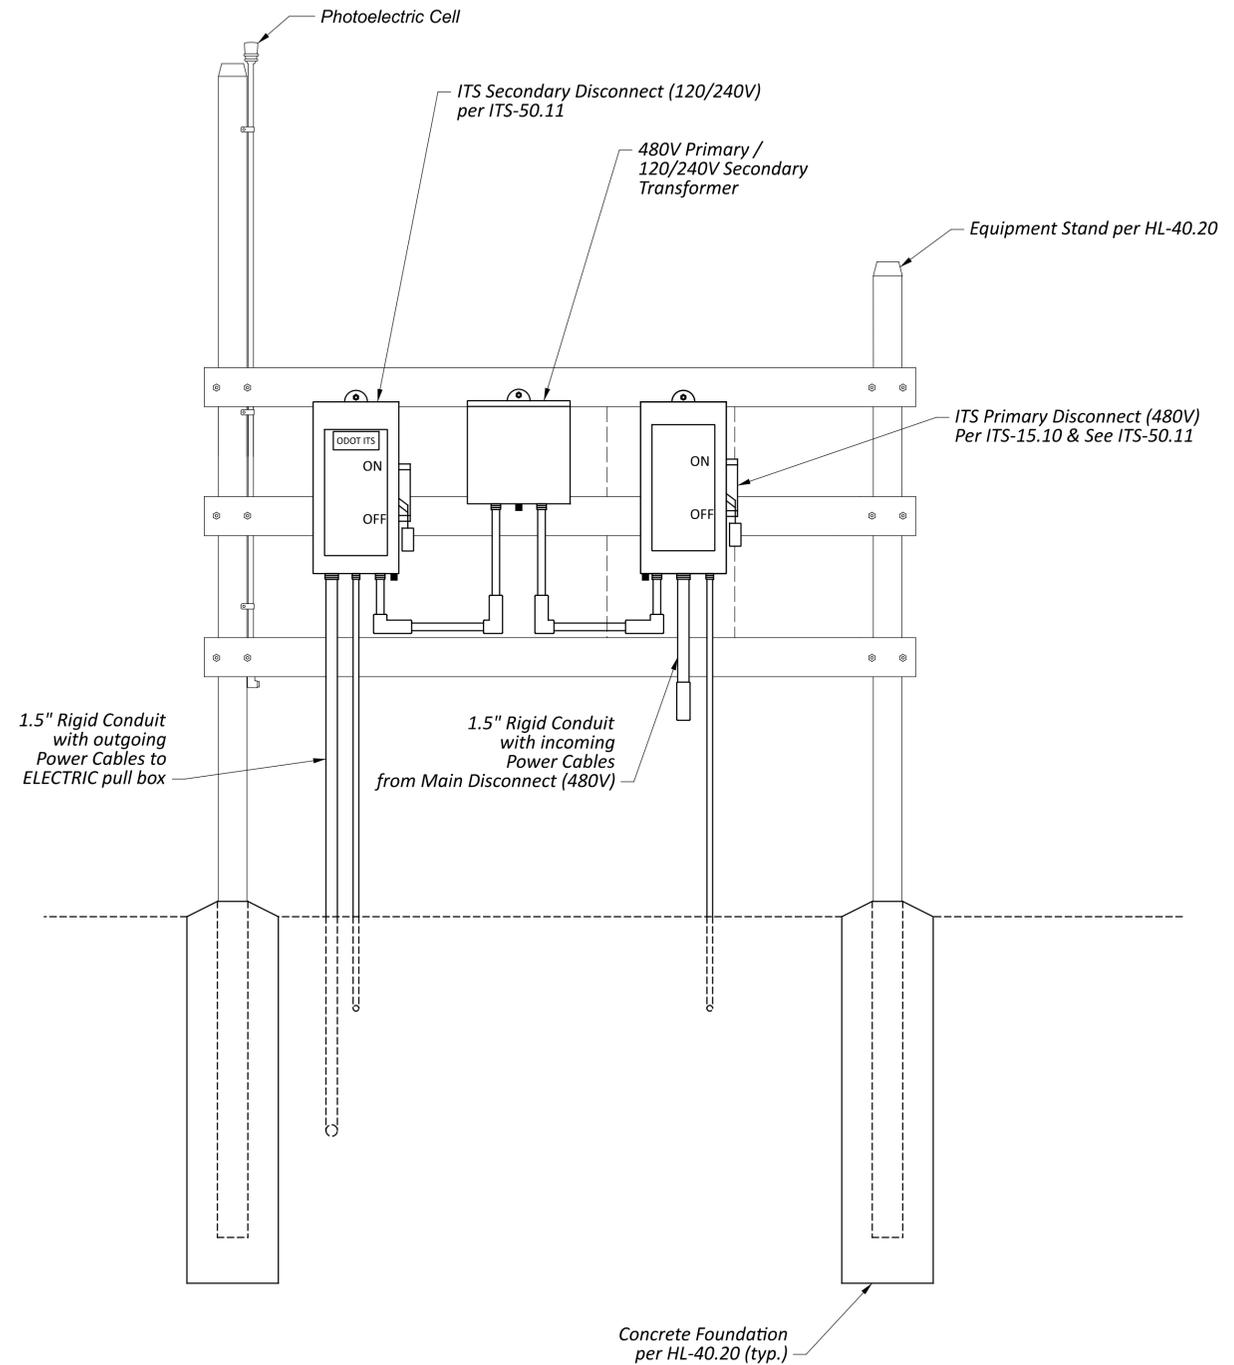

BACK VIEW  
ITS POWER SERVICE


POWER SERVICE DETAIL

PRE-70-WB TRUCK PARKING

MODEL: Sheet PAPER SIZE: 34x22 (in.) DATE: 10/27/2025 TIME: 2:00:24 PM USER: cphillips  
C:\2024\100625\C\_Design\122901-PRE-70-WB\_Truck\_Parking\400-Engineering\Lighting\Sheets\122901\_LD002.dgn

DESIGN AGENCY	AMERICAN STRUCTUREPOINT INC.
DESIGNER	EMS
REVIEWER	EMS 10/17/25
PROJECT ID	122901
SHEET TOTAL	P.106 P.138

NOTES:  
 -SEE SHEET P.107 FOR LIGHTING LEGEND.

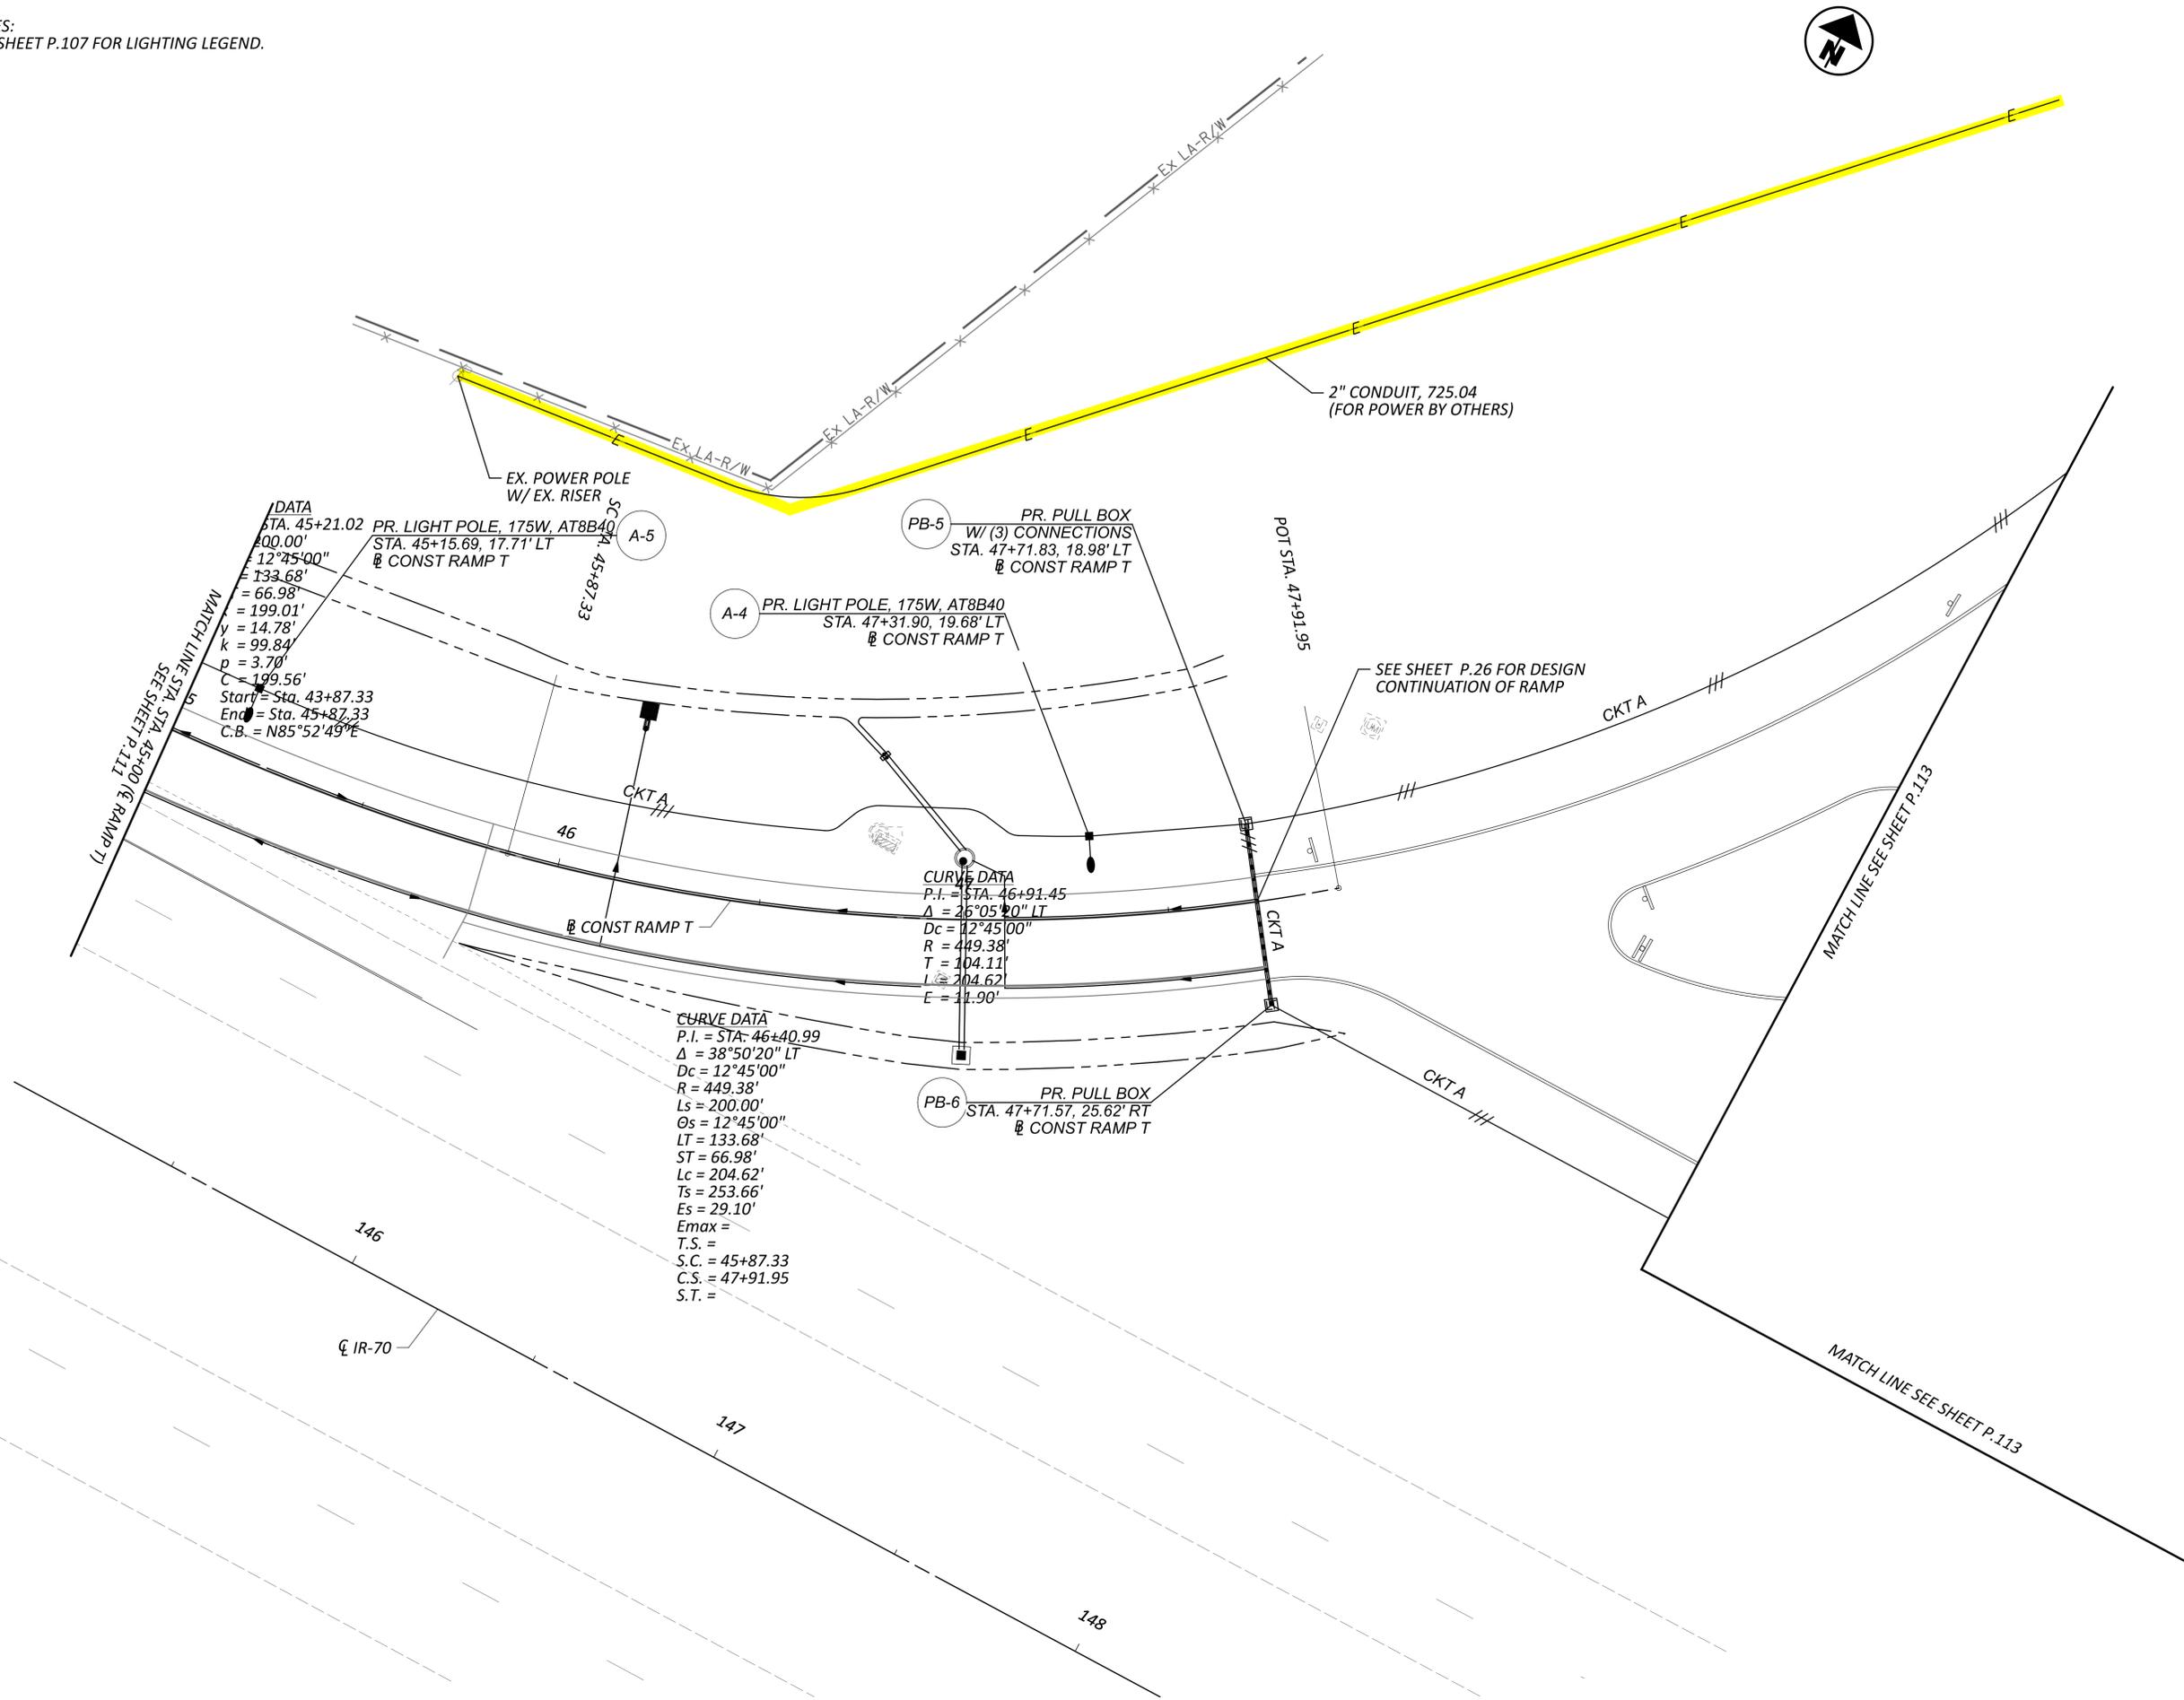

LIGHTING PLAN  
 STA. 45+00 RAMP T TO SW PARKING LOT

DESIGN AGENCY



DESIGNER

JSW

REVIEWER

EMS 10/17/25

PROJECT ID

122901


SHEET TOTAL

P.112 P.138

**PRE-70-WB TRUCK PARKING**

MODEL: Sheet PAPER: 34x22 (in.) DATE: 10/27/2025 TIME: 3:30:14 PM USER: cphillips  
 O:\2024\00625\C\_Design\122901-PRE-70-WB\_Truck\_Parking\400-Engineering\Lighting\Sheets\BLP\_R070\_TPWBEN - LP007.dgn


NOTES:  
 -SEE SHEET P.101 FOR LIGHTING LEGEND.

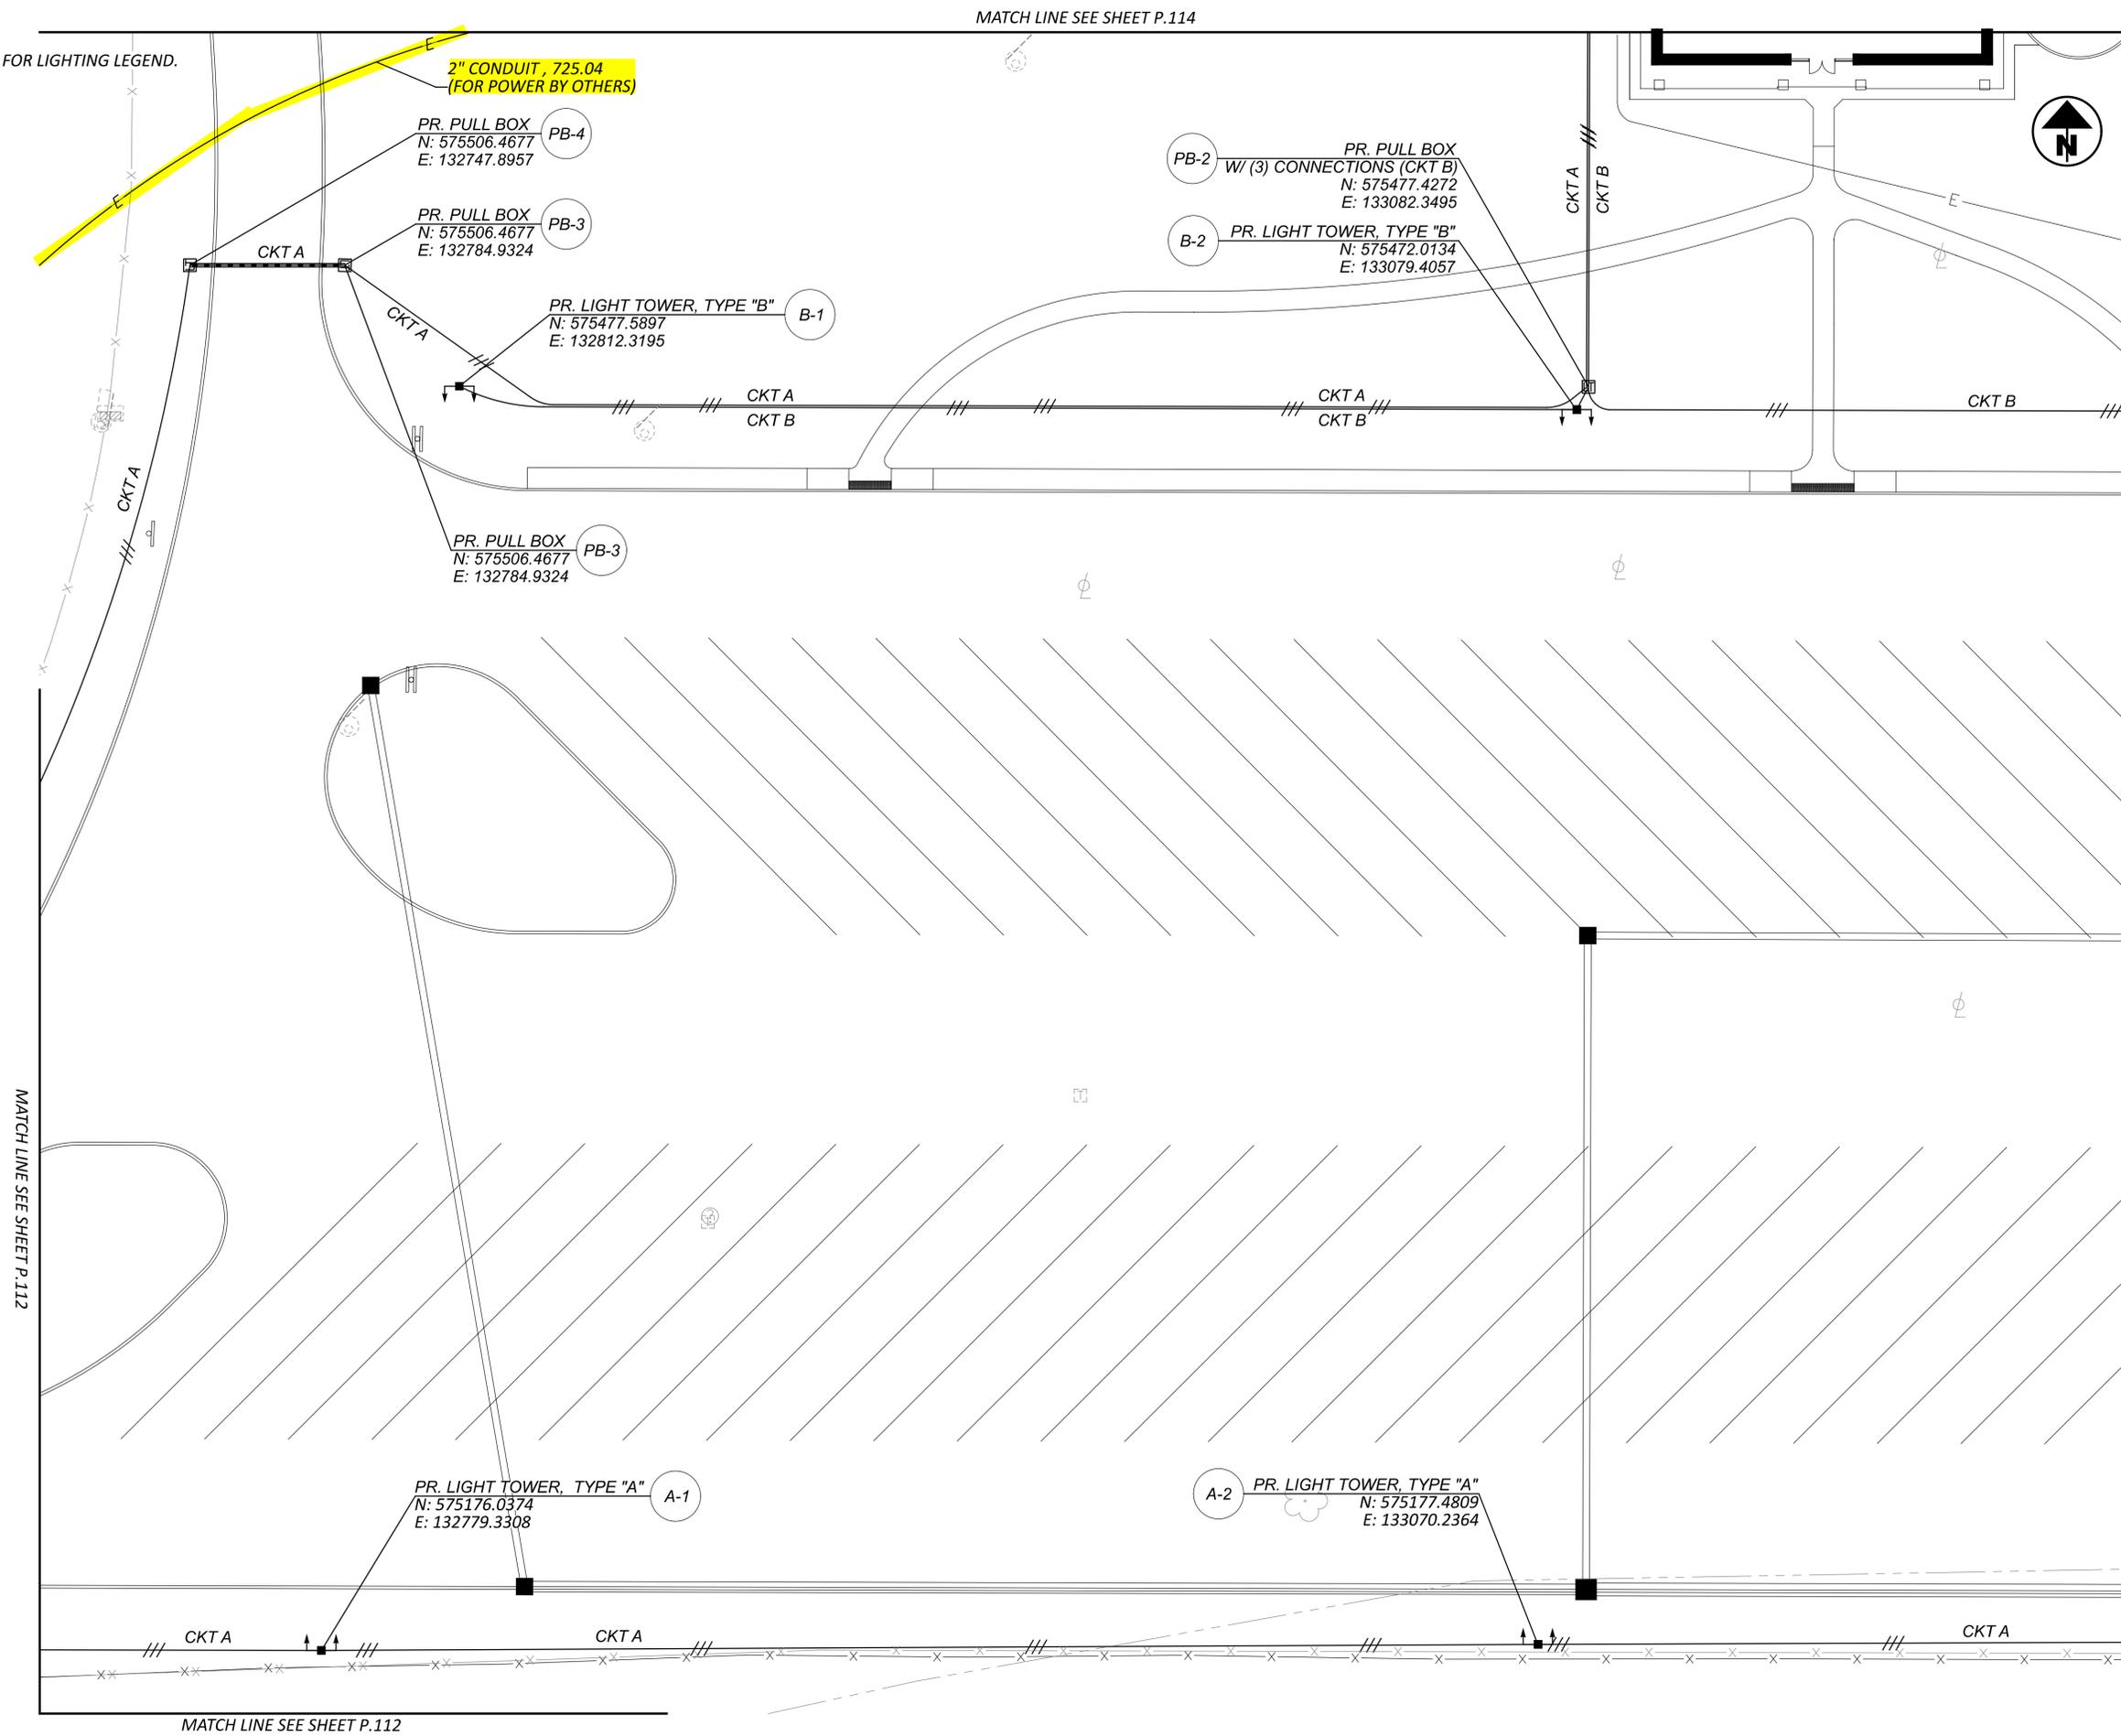

**LIGHTING PLAN  
 TRUCK PARKING LOT SOUTHWEST**


DESIGN AGENCY	AMERICAN <b>STRUCTUREPOINT</b> INC.
DESIGNER	JSW
REVIEWER	EMS 10/17/25
PROJECT ID	122901
SHEET TOTAL	P.113 P.138

NOTES:  
-SEE SHEET P.107 FOR LIGHTING LEGEND.

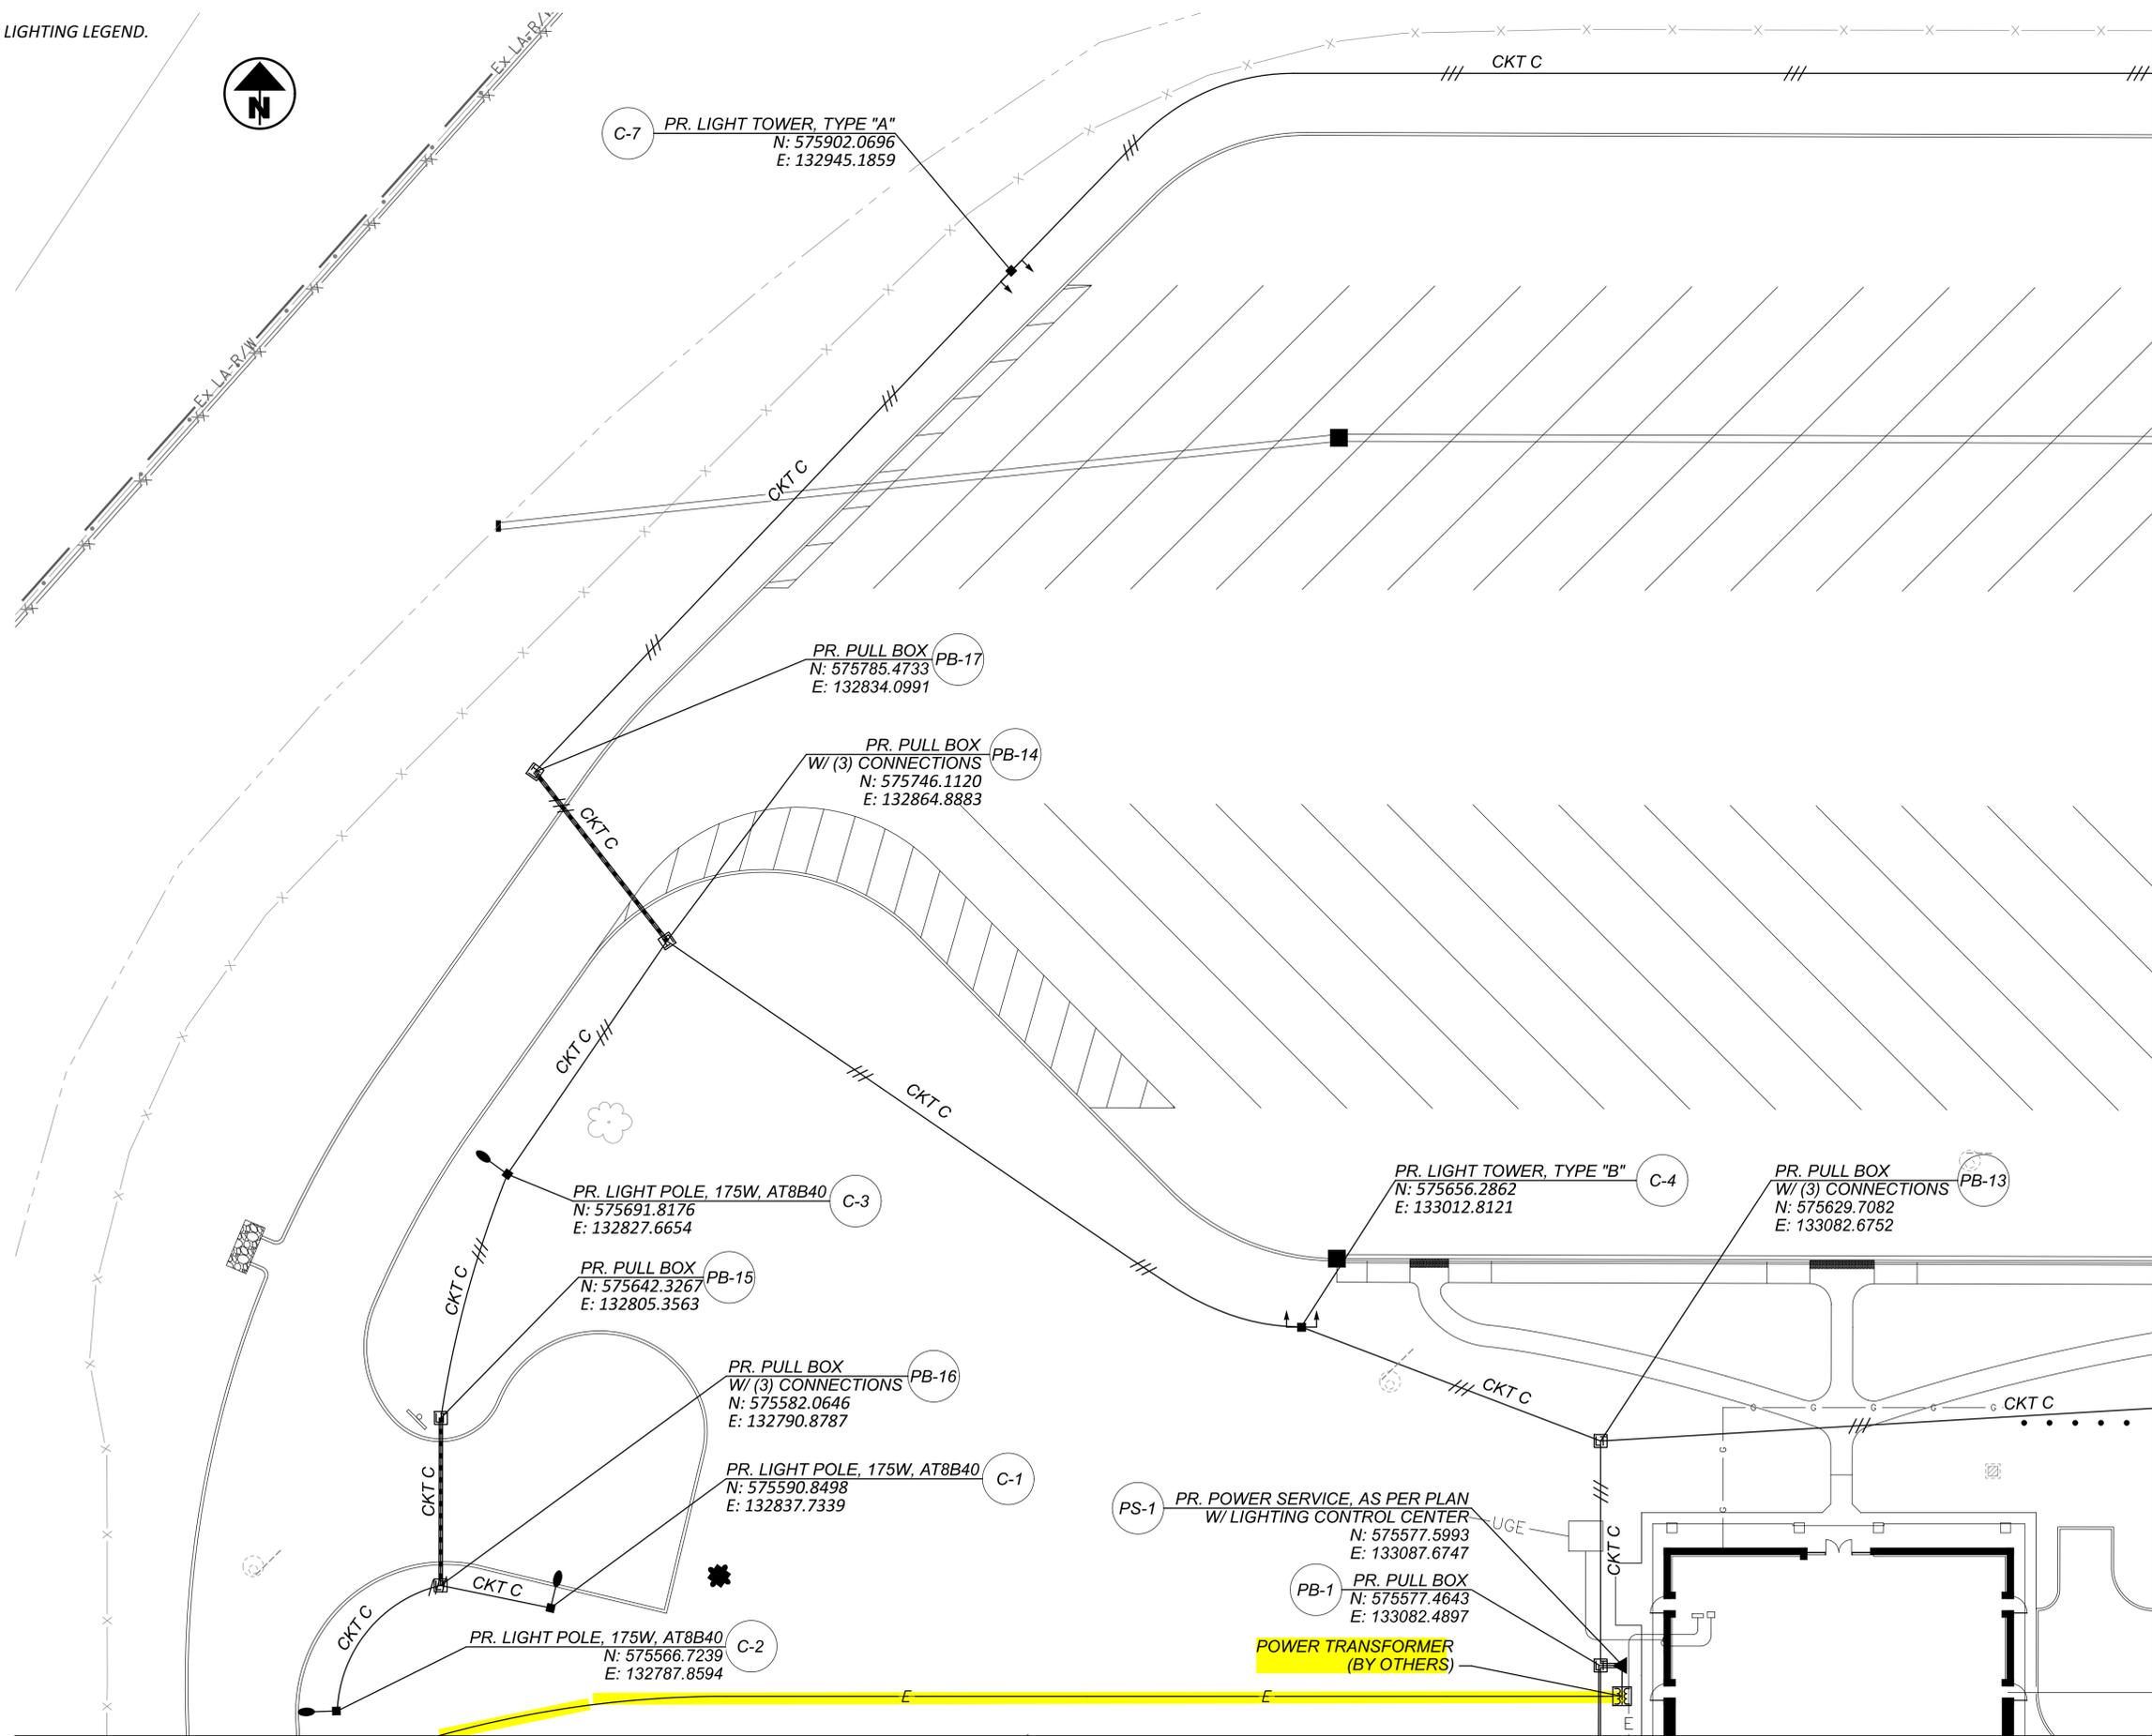

MATCH LINE SEE SHEET P.113

MATCH LINE SEE SHEET P.115

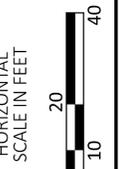

LIGHTING PLAN  
TRUCK PARKING LOT NORTHWEST

DESIGN AGENCY

STRUCTUREPOINT  
INC.

DESIGNER

JSW

REVIEWER

EMS 10/17/25

PROJECT ID

122901

SHEET TOTAL

P.114 P.138